


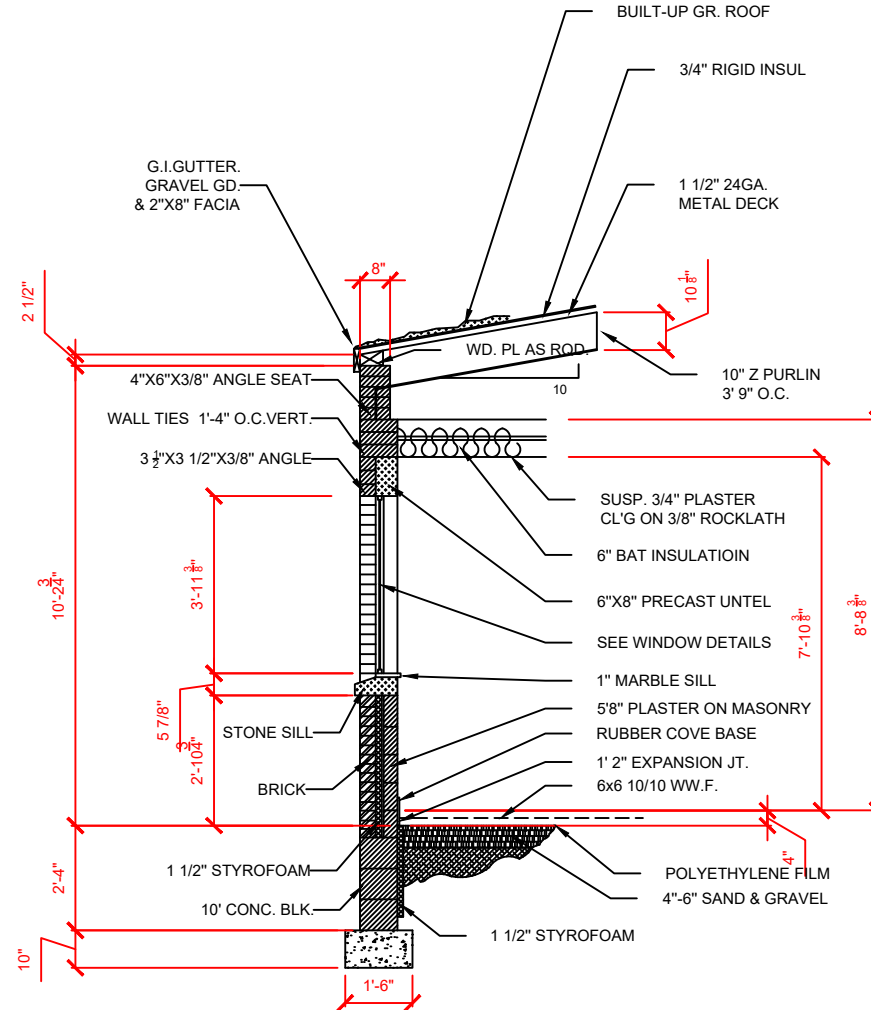

Scale: For the plan to be in scale, the above scale bar must measure correct. e.g. 5 centimeters when printed.

Title

floor plan

Scale 1: 50	Sheet A4	Date 04/12/2018
Drawing No. A1		Revision